



Republic of the Philippines
Metro Roxas Water District
MRWD Bldg., Km. 1, Roxas City 5800,
Philippines
Tel. # (036) 6210-737/ 6210-044/ 6215-474
Telefax # (036) 6217-492

BIDS AND AWARDS COMMITTEE
INVITATION TO SUBMIT PRICE QUOTATIONS
N.P. -SMALL VALUE
No. **058-2024**

The **METRO ROXAS WATER DISTRICT (MRWD)**, through its Bids and Awards Committee (BAC), invites Manufacturers/Suppliers/Distributors to submit Price Quotations for the hereunder project:

Name of Project: ENGAGEMENT OF SERVICES FOR GEOTECHNICAL INVESTIGATION AND LABORATORY TESTING FOR THE CONSTRUCTION OF 300 CUM REINFORCED CONCRETE GROUND RESERVOIR

Brief Description: ENGAGEMENT OF SERVICES FOR GEOTECHNICAL INVESTIGATION AND LABORATORY TESTING

Approved Budget for The Contract (ABC):Php90,000.00

Source of Funds: MRWD CORPORATE BUDGET FOR FISCAL YEAR 2024

Mode of Procurement: SMALL VALUE 53.9

Delivery of Goods/Services: WITHIN THIRTY (30) CALENDAR DAYS UPON RECEIPT OF PURCHASE ORDER

Place of Delivery/Services: MRWD BLDG. KM. 1, ROXAS CITY

Payment Term: WITHIN THIRTY (30) CALENDAR DAYS AFTER INSPECTION AND ACCEPTANCE

The schedule of activities is listed, as follows:

<i>Activities</i>	<i>Schedules</i>
1. Advertisement	March 15 -1 8, 2024
2.Deadline for the submission of Price Quotations	March 19, 2024 at 12:00 Noon
3.Opening of Price Quotation, Evaluation, and Post Qualification	March 19, 2024 at 2:00 PM

Note:

1. MRWD shall deal only with legitimate supplier/s that issue BIR-registered official receipts, with valid Mayor’s Permit and DTI Certificate of Business Name Registration or Security and Exchange Commission (SEC) Registration Certificate, whichever may be appropriate under existing laws of the Philippines.
2. Quoted prices shall be inclusive of Value Added Tax and shall be firm and valid for not less than (30) days from the date of receipt of quotation.
3. Purchase Order may be awarded to supplier with the lowest price quotation. Provided, however, MRWD reserves the right to post-qualify any supplier and/or to reject any or all submitted quotations.
4. Delivered item is subject for inspection and acceptance.
5. Payment processing to commence only after inspection and acceptance by the MRWD Inspectorate Team, Head of Property and Material Management Division or its duly Authorized Representative, Internal Control Officer and Requesting Unit Representative.
6. Any quotation submitted after the deadline shall automatically be rejected and will not be accepted.
7. Certification from the bidder stating the fact that it has no delinquent delivery to Metro Roxas Water District

The MRWD Bids and Awards Committee reserves the right to accept or reject any bids, to waive minor informality in the quotations received, declare a failure for any justified and reasonable grounds, and to award the contract to the bidder whose bid, as evaluated by the BAC is the most advantageous offer for the District.

All bidders are requested to download in the Philippine Government Electronic System (PhilGEPS) the invitation to bid and the bidding documents, in compliance with Section 37.1.6 of the Revised Implementing Rules and Regulations (IRR) of R.A. No. 9184 for the posting of Notice of Award.

(Originally Signed)
ENGR. LIZALYN B. BAYLON
BAC Chairperson

Address: **Metro Roxas Water District**
MRWD Bldg., Km. 1, Roxas City, Capiz

Contact Person: **MARJORIE A. DELA CRUZ**
Head- BAC Secretariat
Tel. No. 6210-737 or 6210-044 local 125
TeleFax No. (036) 6217-492 or 6217-382
Email Address: marjorie.delacruz@metroroxaswd.gov.ph
Place(s) of Publication: PhilGEPS and MRWD Website (<http://metroroxaswd.gov.ph>), and MRWD BAC Bulletin Board.

MRWD Bids and Awards Committee



Republic of the Philippines
Metro Roxas Water District
MRWD Bldg., Km. 1, Roxas City 5800, Philippines
Tel. # (036) 6210-737/ 6210-044/ 6215-474
Telefax # (036) 6217-492

REQUEST FOR QUOTATION

Company Name: _____
Address: _____
Tel. No. _____
Fax No. _____
Email Address: _____

PR No.:	24-03-112
Mode:	N.P – Small Value 53.9
APP Code	254.IV.C/1 06 03 110 J

Please quote your lowest government price for each of the following items specified below:

Approved Budget for the Contract (A.B.C): **P90,000.00**

Item No.	Specifications	Quantity	Unit	Brand Name	Unit Cost	Total
	ENGAGEMENT OF SERVICES					
1	Geotechnical Investigation & Laboratory Testing. Boreholes at 15m Depth for the 300 cu.m. Reinforced Concrete Ground Reservoir at Dinginan, Roxas City (See attached Location/Vicinity map) Scope of Works: Field investigation and Sampling 1. Mobilization and Demobilization 2. Soil Sampling 3. Submission of results	3	Bore holes			
2	Structural Analysis of the Proposed 300 cu.m. Reinforced Concrete Ground Reservoir at Dinginan, Roxas City (See attached Technical Drawings)	1	lot			
	NOTHING FOLLOWS					

GRAND TOTAL: _____

Deadline of Submission: **March 19, 2024 @ 12:00 NN**

Place of Submission: **MRWD Bldg., BAC Office, Km.1, Roxas City**

Opening of Price Quotation, Evaluation, and Post-Qualification: **March 19, 2024 @ 2:00 PM**

INSTRUCTION TO BIDDERS:

1. Bidder's must submit their **bids together with the following requirements;**

/	Certified True Copy of Mayor's/Business Permit 2024;
/	Valid PhilGEPS Registration Certificate/Number (if applicable Pursuant to Appendix A of RA 9184);
	Certified True Copy of Income/Business Tax Return (if applicable Pursuant to Appendix A of RA 9184);
/	Certified True Copy of BIR Registration Certificate;
/	Certified True Copy of Valid and Current SEC/DTI Certificate; and
/	Omnibus Sworn Statement (if applicable Pursuant to Appendix A of RA 9184).

2. Bids/Quotation may be submitted in a sealed envelope, thru fax at **6217- 492** and email us at marjorie.delacruz@metroroxaswd.gov.ph **on or before** the deadline of submission of bids.

3. DELIVERY PERIOD: **Within 30 Calendar Days upon receipt of P.O.** (Pls. State reason/justification if delivery cannot be made within the period herein stated); _____.

4. Terms of Payment: **Within 30 Days after full delivery of goods;**

5. Total price quoted above subject to withholding tax and payable check;

6. Place of Delivery: **MRWD Bldg., Km.1, Roxas City.**

NOTE:

1. Price Quotation must be VAT inclusive.
2. Certification form the bidder stating the fact that it has no delinquent delivery to Metro Roxas Water District.
3. The BAC has the right to post-qualify and reject any bid with inferior specifications/quality.
4. Any Bid without/incomplete brand name of the product being offered shall be disqualified.
5. Payment shall be made only upon submission of the above-mentioned documents.


(Originally Signed)
ENGR. LIZALYN B. BAYLON
Chairperson
Bids and Awards Committee

Name of Bidder's Authorized Representative (Print Name)


Signature/Date

Canvassed By:

(Originally Signed)
GIO CARLO DELFIN

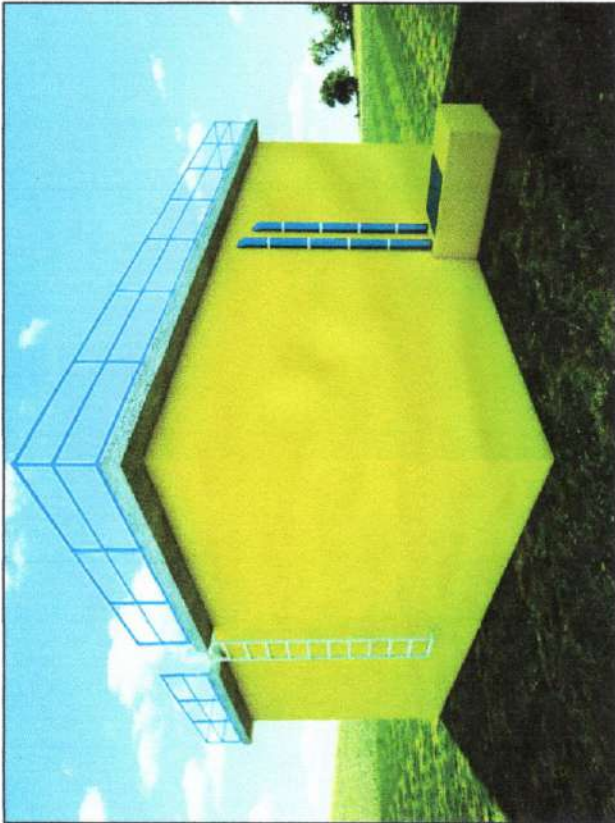


PERSPECTIVE

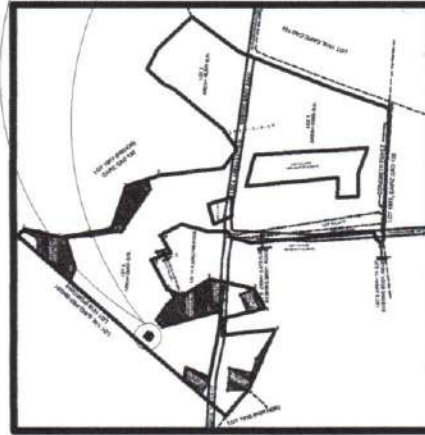

PROPOSED 300 CU.M.
CONCRETE GROUND
RESERVOIR

LOCATION MAP
SCALE
NTS

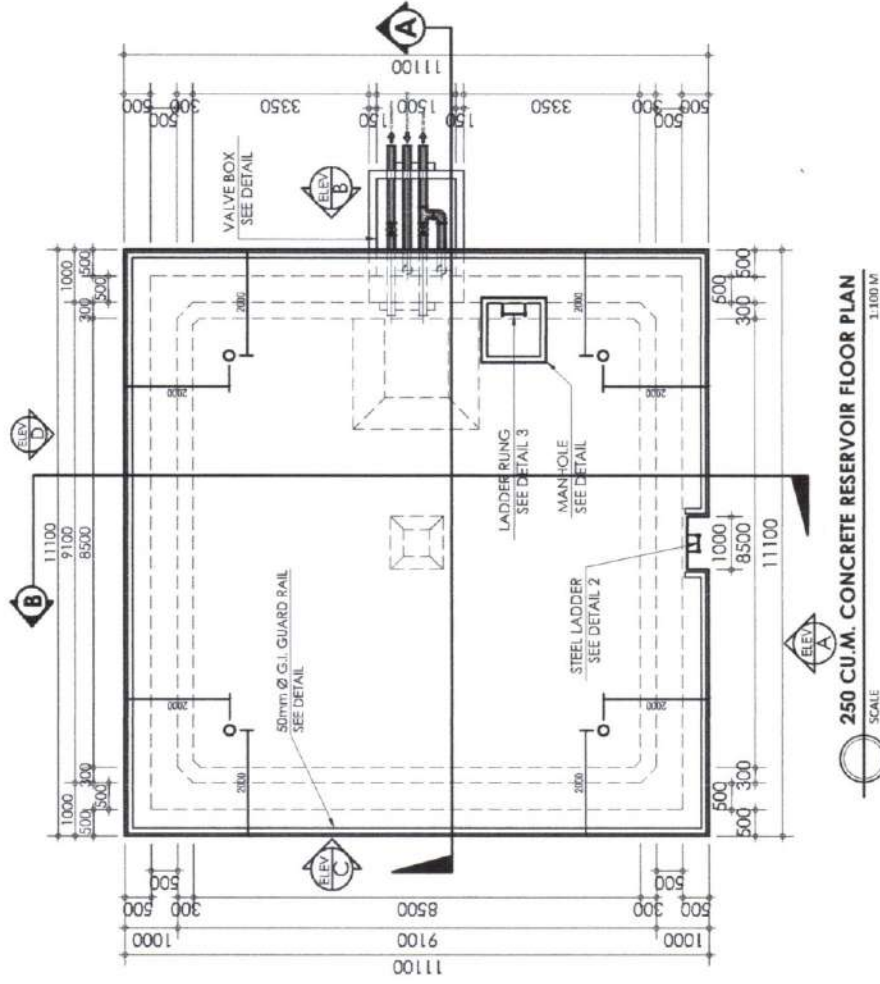

DRAWN BY:
RIALYN D. CAGAY
DRAFTSMAN A


PREPARED BY:
MARIO A. BERNAS
SENIOR RESEARCHER ANALYST A, PWD

SUBMITTED BY:
FRANCIS C. JOCSON
D/C, PLANNING AND DESIGN DIVISION

PROJECT TITLE:
**PROPOSED CONSTRUCTION OF
300 CU.M. CONCRETE RESERVOIR**
LOCATION: BMD, DORHAN, ROSES CITY

RECOMMENDED BY:
LIZALYN B. BAYLON
ACTING DEPARTMENT MANAGER A, ENVO, CONST. & MAINT. DEPARTMENT

APPROVED BY:
ATTY. DANTE A. ARCANGELES
MPWD GENERAL MANAGER

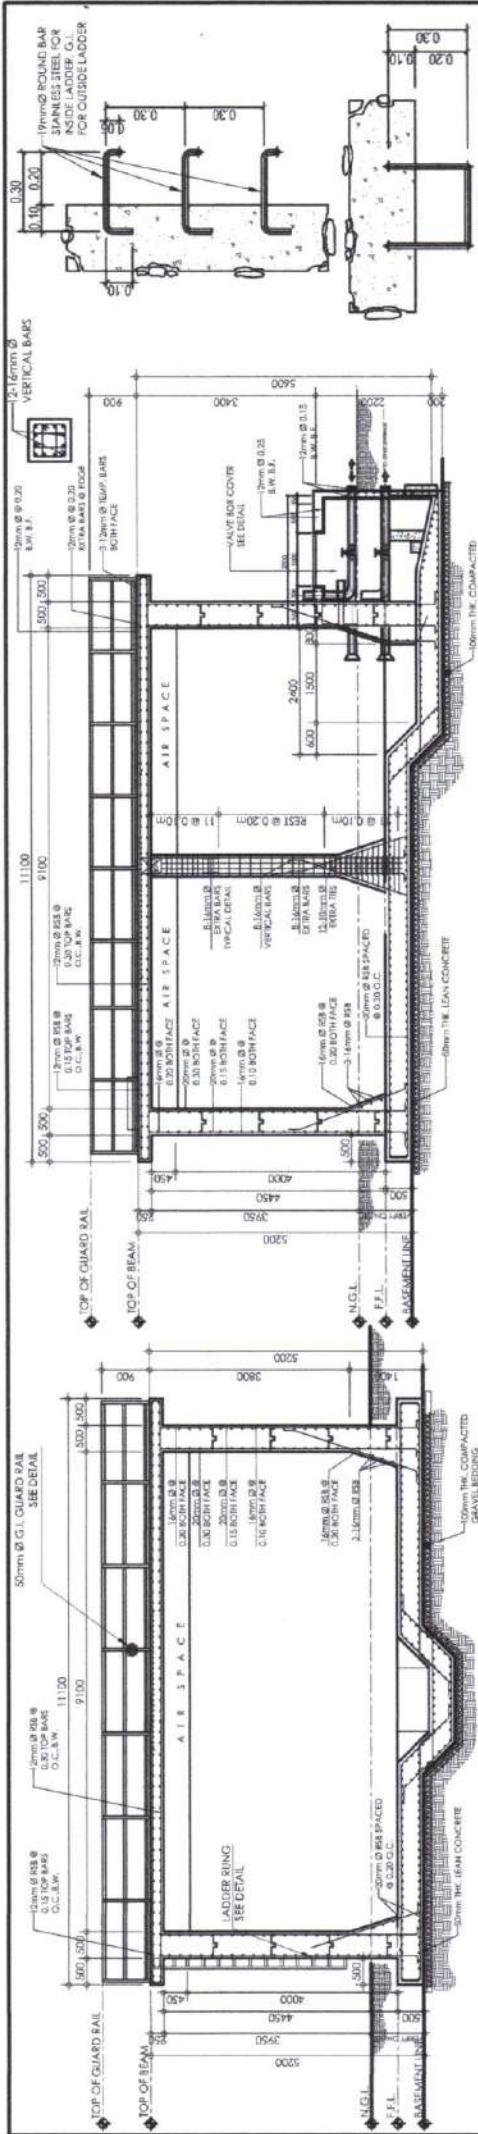

SECTION THRU - A
SCALE 1:100 M


SECTION THRU - B
SCALE 1:100 M




LADDER RUNG DETAIL 1
SCALE 1:20 M




PIPE THROUGH WALL DETAIL 2
SCALE 1:20 M

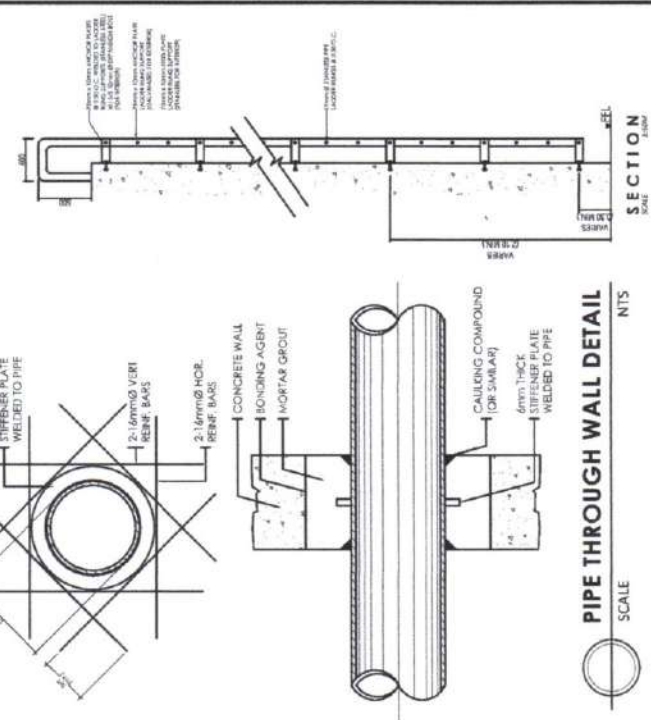

STEEL LADDER RUNG DETAIL 2
SCALE AS SHOWN


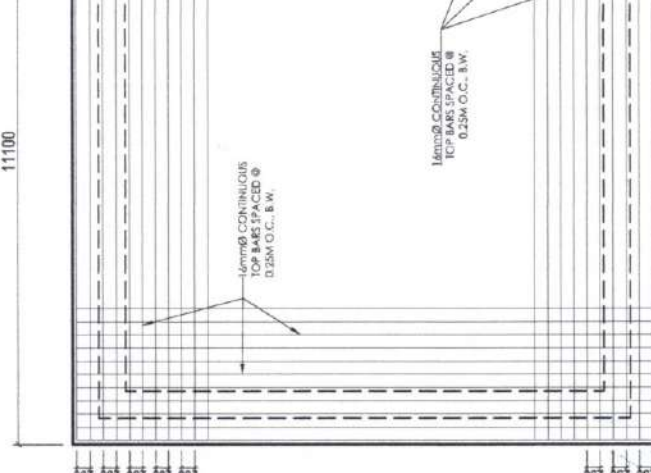


BOTTOM SLAB REINFORCEMENT PLAN
SCALE 1:100 M

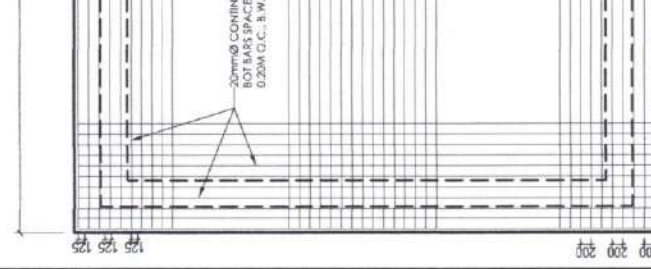


TOP BARS


	<p>PROPOSED CONSTRUCTION OF 300 CU.M. CONCRETE RESERVOIR</p>	<p>METRO ROXAS WATER DISTRICT</p>	<p>PROJECT TITLE</p>	<p>OWNER:</p>	<p>LOCATION: BRGY. DINGHIAN, ROXAS CITY</p>	<p>LOCATION: BRGY. X, ROXAS CITY</p>	<p>4</p>	<p>1. BOTTOM SLAB REINFORCEMENT PLAN 2. SECTION THRU-B 3. SECTION THRU-A 4. PIPE THROUGH WALL DETAIL</p>	<p>5. STEEL LADDER RUNG DETAIL 2 6. LADDER RUNG DETAIL 1</p>
--	---	--	-----------------------------	----------------------	--	---	-----------------	--	--

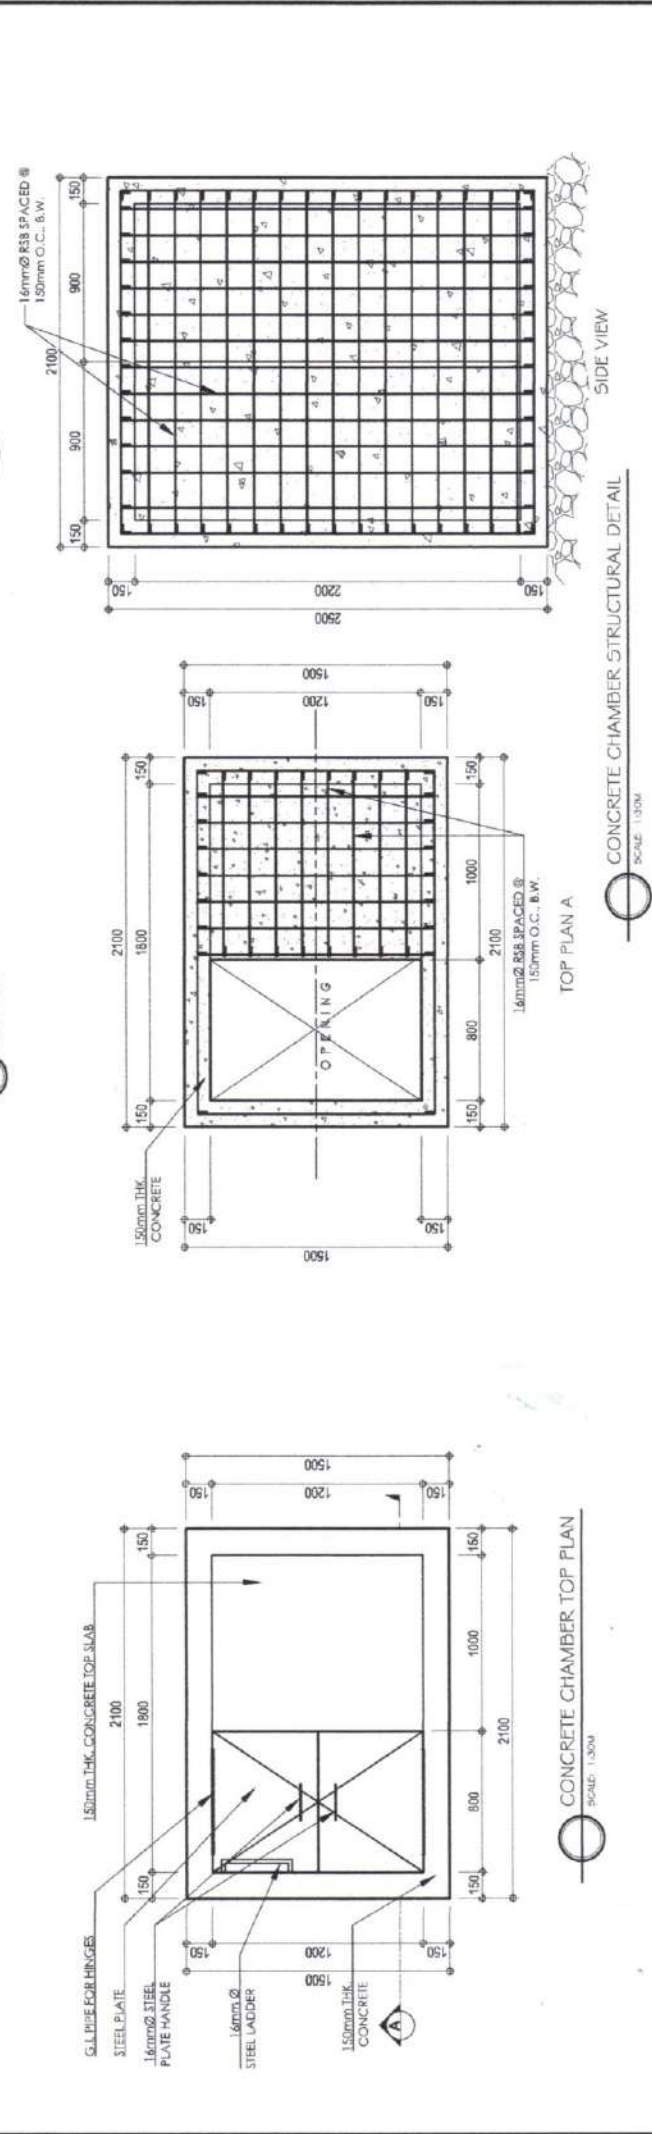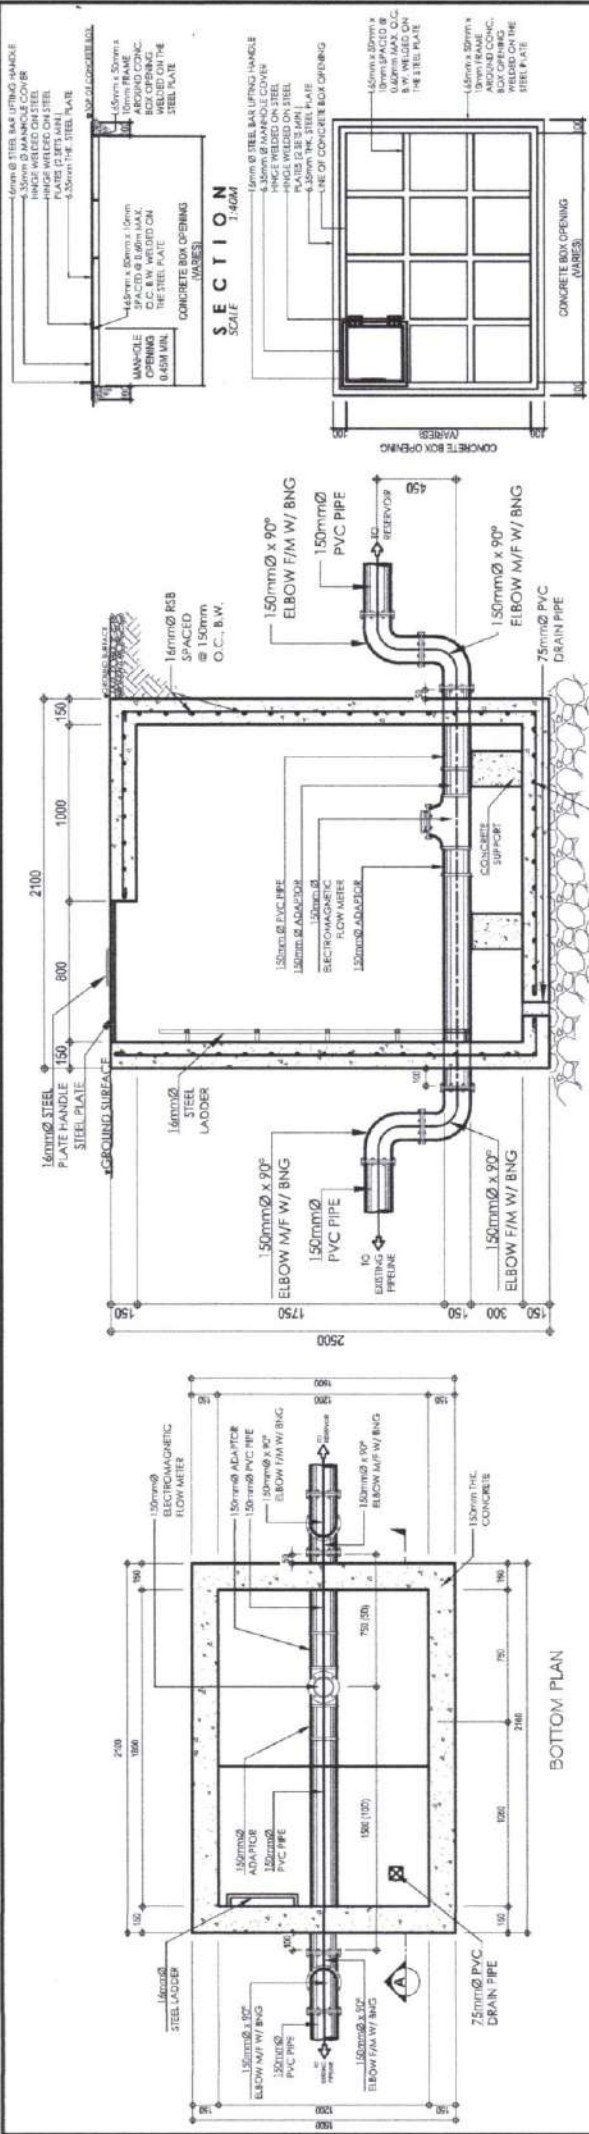

	<p>PROJECT TITLE</p> <p>PROPOSED CONSTRUCTION OF 300 CU.M. CONCRETE RESERVOIR</p>	<p>OWNER</p> <p>METRO ROXAS WATER DISTRICT</p>	<p>SHEET CONTENTS:</p> <ol style="list-style-type: none"> 1. CONCRETE CHAMBER TOP PLAN 2. CONCRETE CHAMBER PIPING LAYOUT 3. VALVE BOX COVER DETAIL 	<p>LOCATION: BRGY. OMBANAN, ROXAS CITY</p>	<p>DATE: 2023-10-15</p>	<p>5</p>	<p>4. CONCRETE CHAMBER STRUCTURAL DETAIL</p>
--	--	---	---	--	-------------------------	----------	--

**PROPOSED 300 CU.M.
CONCRETE GROUND
RESERVOIR**

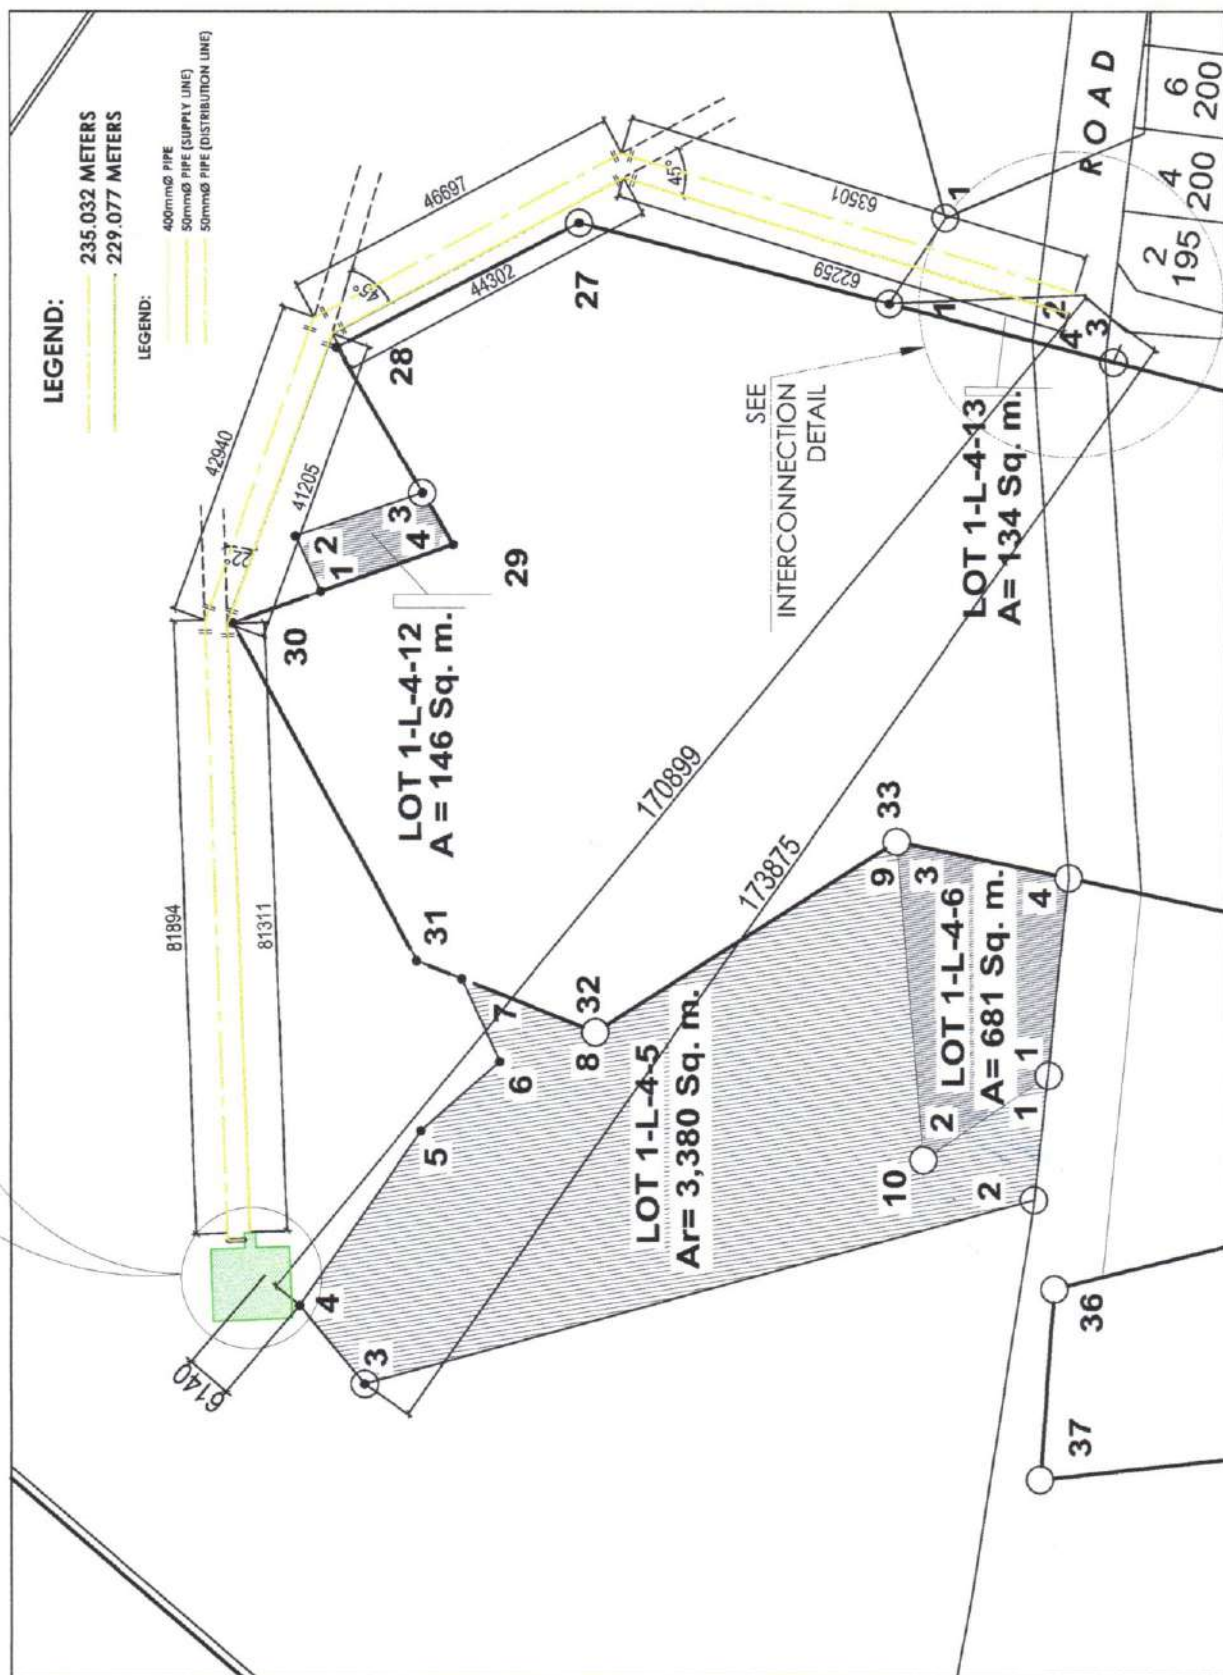

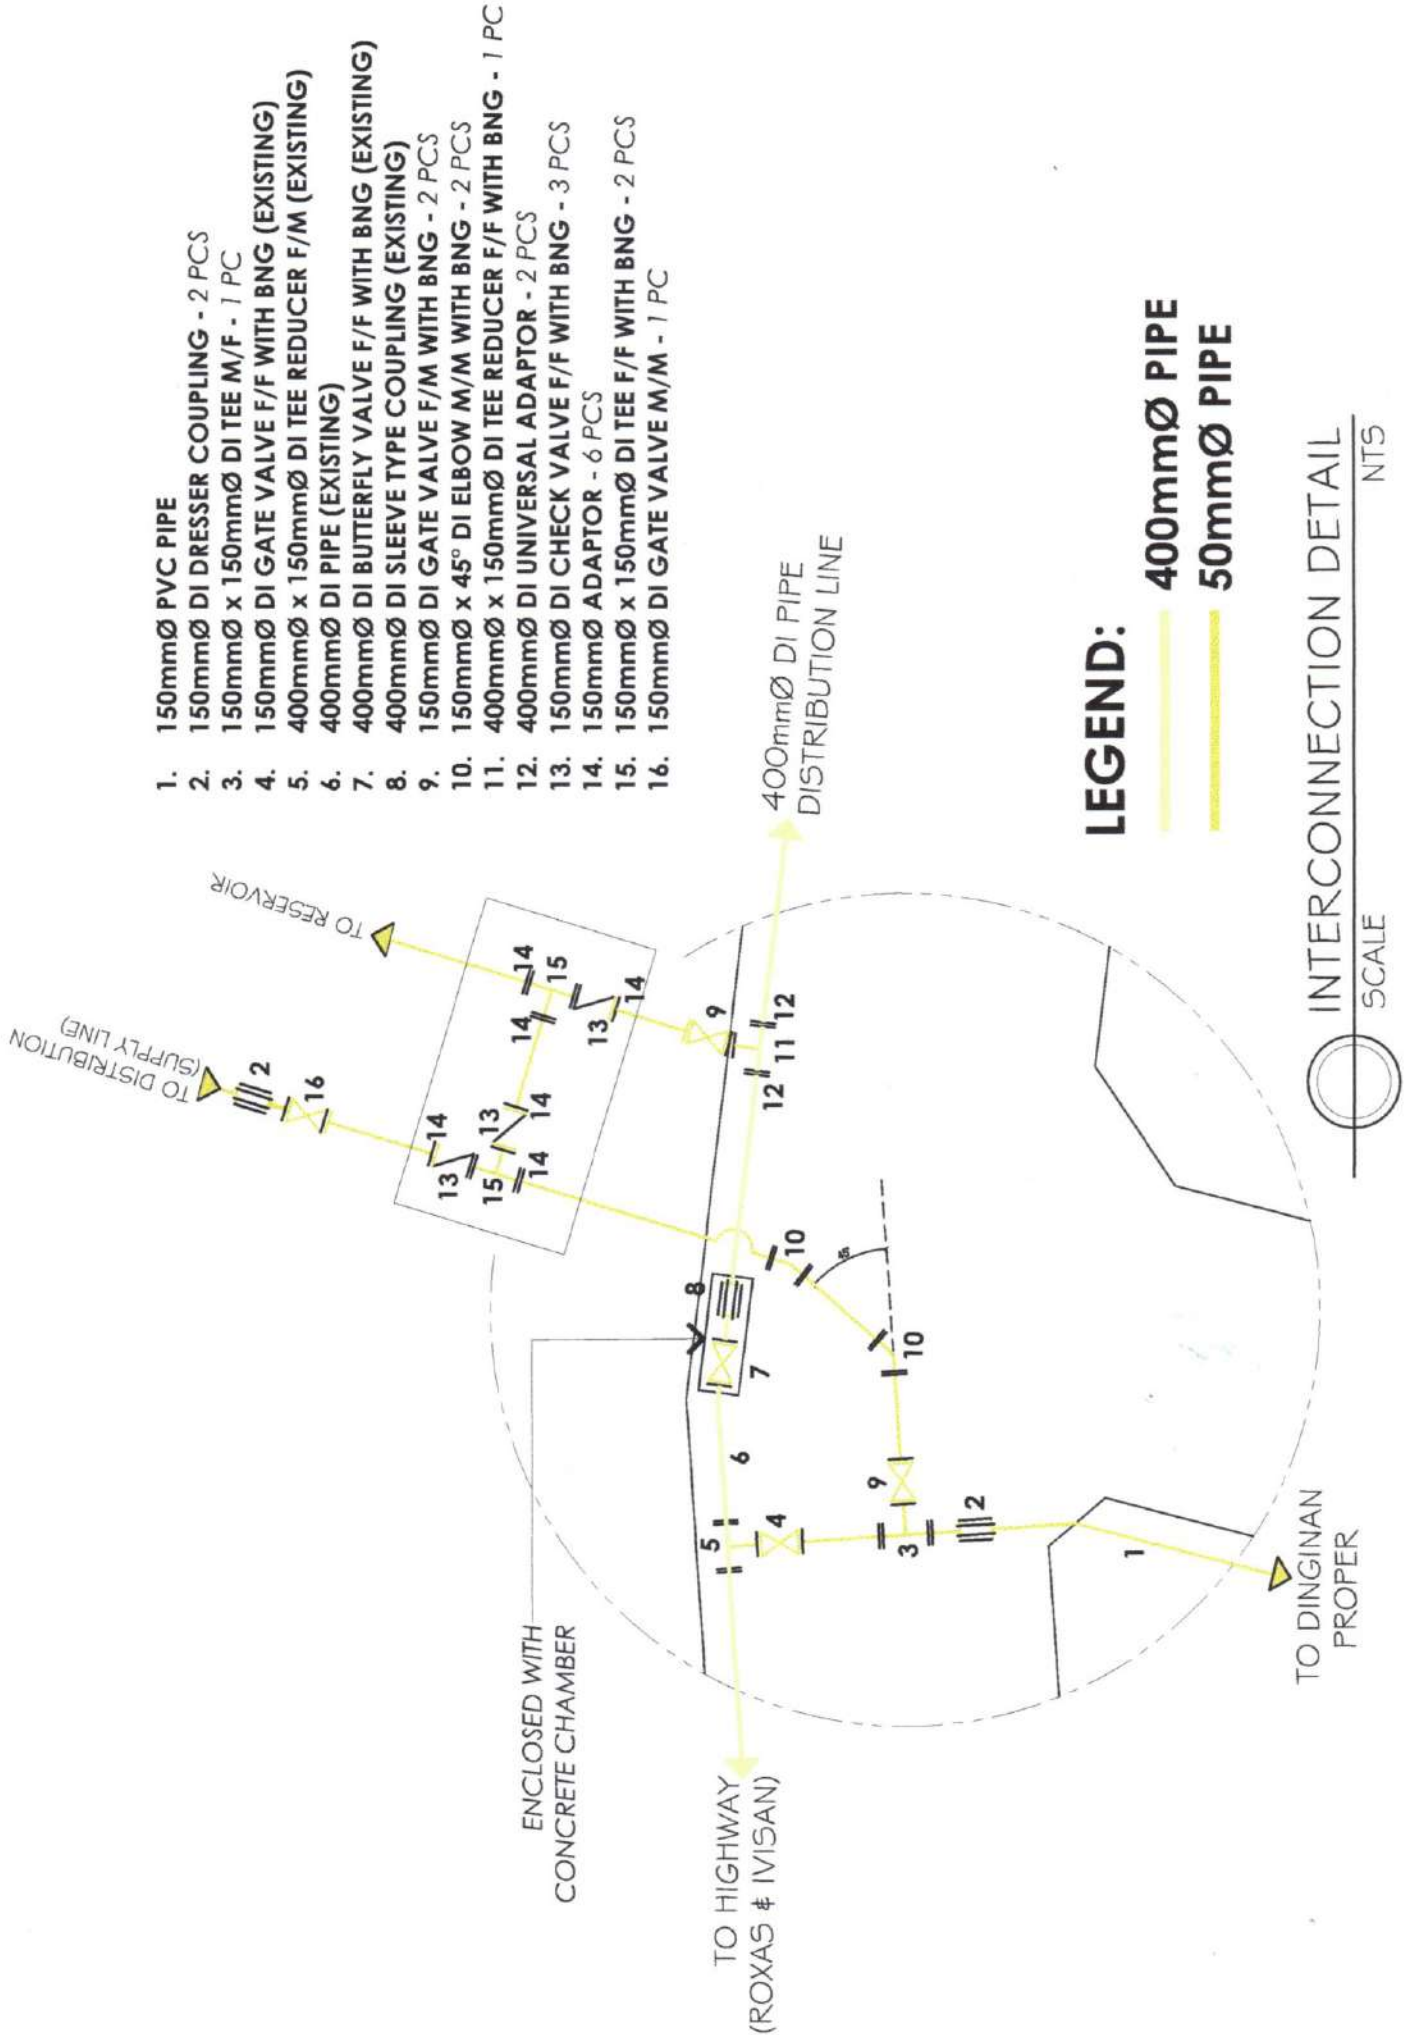

1. 150mmØ PVC PIPE
2. 150mmØ DI DRESSER COUPLING - 2 PCS
3. 150mmØ x 150mmØ DI TEE M/F - 1 PC
4. 150mmØ DI GATE VALVE F/F WITH BNG (EXISTING)
5. 400mmØ x 150mmØ DI TEE REDUCER F/M (EXISTING)
6. 400mmØ DI PIPE (EXISTING)
7. 400mmØ DI BUTTERFLY VALVE F/F WITH BNG (EXISTING)
8. 400mmØ DI SLEEVE TYPE COUPLING (EXISTING)
9. 150mmØ DI GATE VALVE F/M WITH BNG - 2 PCS
10. 150mmØ x 45° DI ELBOW M/M WITH BNG - 2 PCS
11. 400mmØ x 150mmØ DI TEE REDUCER F/F WITH BNG - 1 PC
12. 400mmØ DI UNIVERSAL ADAPTOR - 2 PCS
13. 150mmØ DI CHECK VALVE F/F WITH BNG - 3 PCS
14. 150mmØ ADAPTOR - 6 PCS
15. 150mmØ x 150mmØ DI TEE F/F WITH BNG - 2 PCS
16. 150mmØ DI GATE VALVE M/M - 1 PC